

CALIBRE Metalwork

www.calibremetalwork.co.uk



Hazel Knoll Farm, Torkington Road, Hazel Grove, Stockport. SK7 6NW
Tel: +44 (0) 161 427 4603

Product: Diamond Lattice Window

Material: Cast Iron / Aluminium

Finish: Fettle, Primed And Painted

Notes: Supplied unglazed
Can be made to a variety of sizes.
Opening versions available with furniture

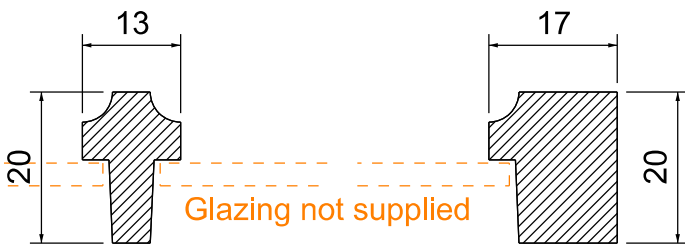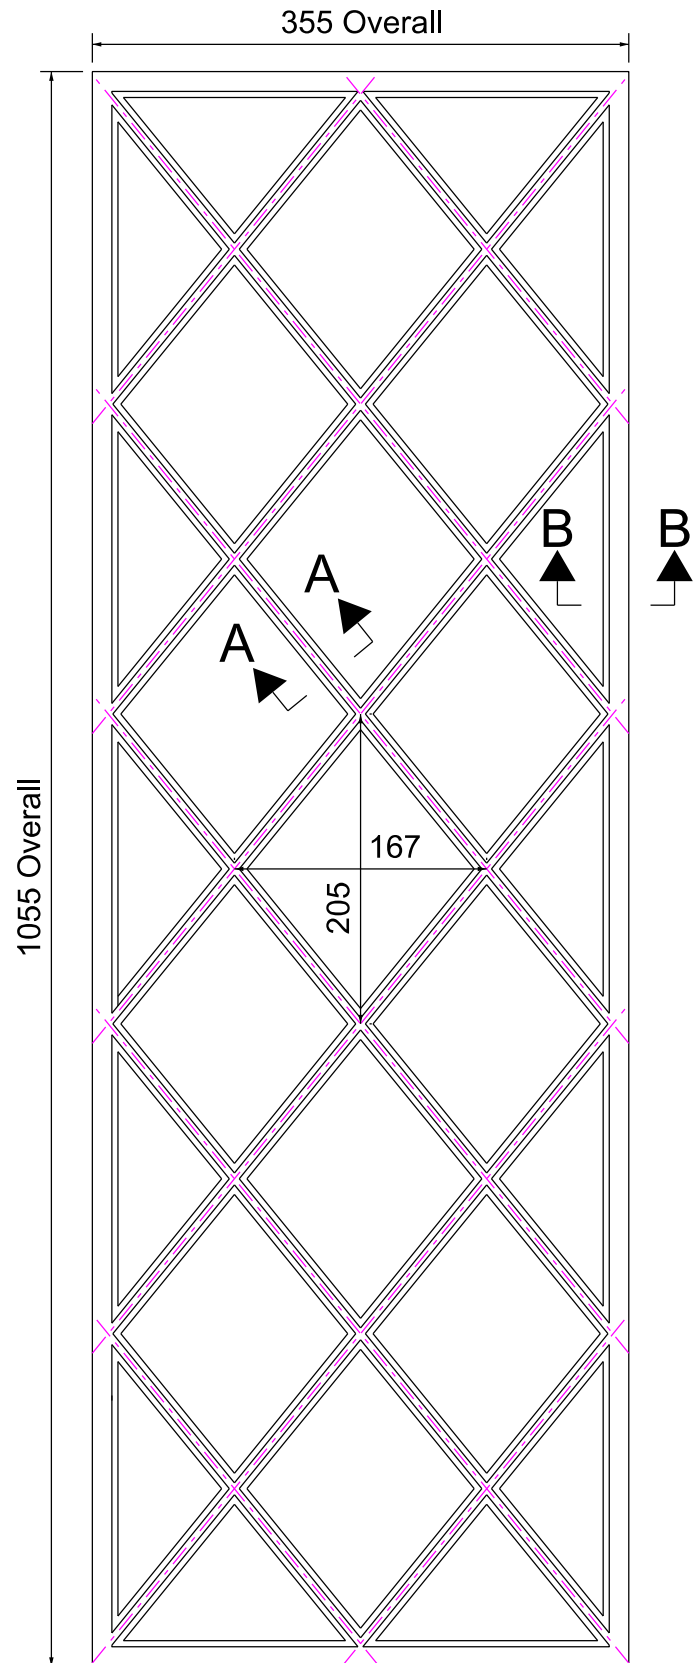

SECTION A-A
SCALE 1:1 @ A4

SECTION B-B
SCALE 1:1 @ A4

TYPICAL CAST WINDOW
SCALE 1:5 @ A4