

CALIBRE Metalwork

www.calibremetalwork.co.uk


Hazel Knoll Farm, Torkington Road, Hazel Grove, Stockport. SK7 6NW
Tel: +44 (0) 161 427 4603

Product: Cast 'Chelsea' Baluster Post 2

Material: Cast Iron / Bronze / Aluminium

Finish: Fettled, Primed and Painted

Note: Can be adapted in any way to suit your requirements (size, shape, fixing method etc.)

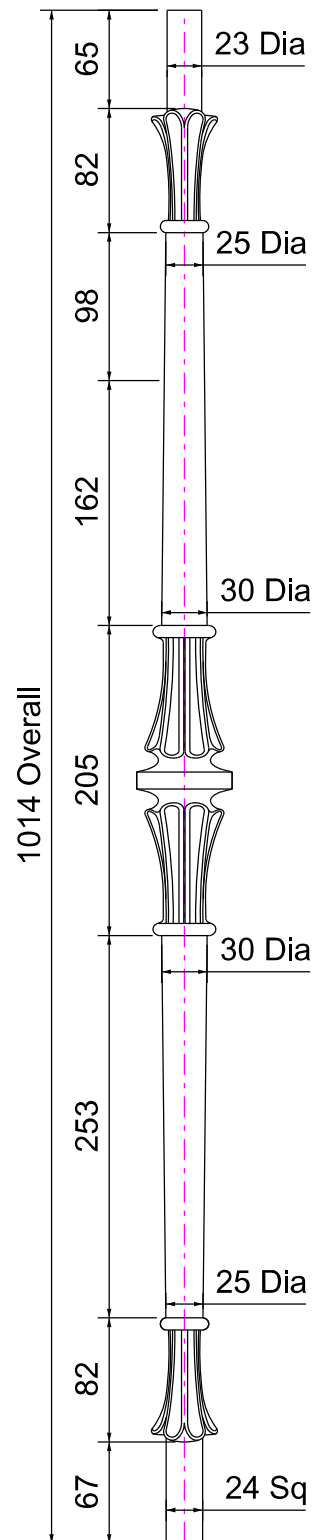

ELEVATION OF CAST
'CHELSEA' BALUSTER POST 2

SCALE 1:5 @ A4