

CALIBRE Metalwork

www.calibremetalwork.co.uk



Hazel Knoll Farm, Torkington Road, Hazel Grove, Stockport. SK7 6NW
Tel: +44 (0) 161 427 4603

Product: Opening Window

Material: Cast Iron / Bronze / Aluminium

Finish: Fettle, Primed And Painted

Notes: Can be made to a variety of sizes,
fixed or with an opening.
Various furniture options available.

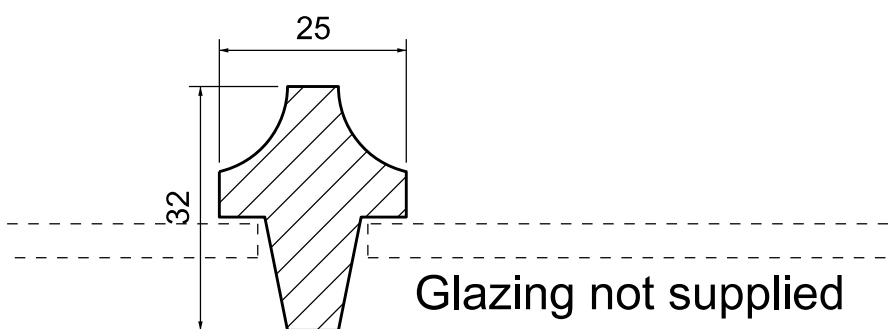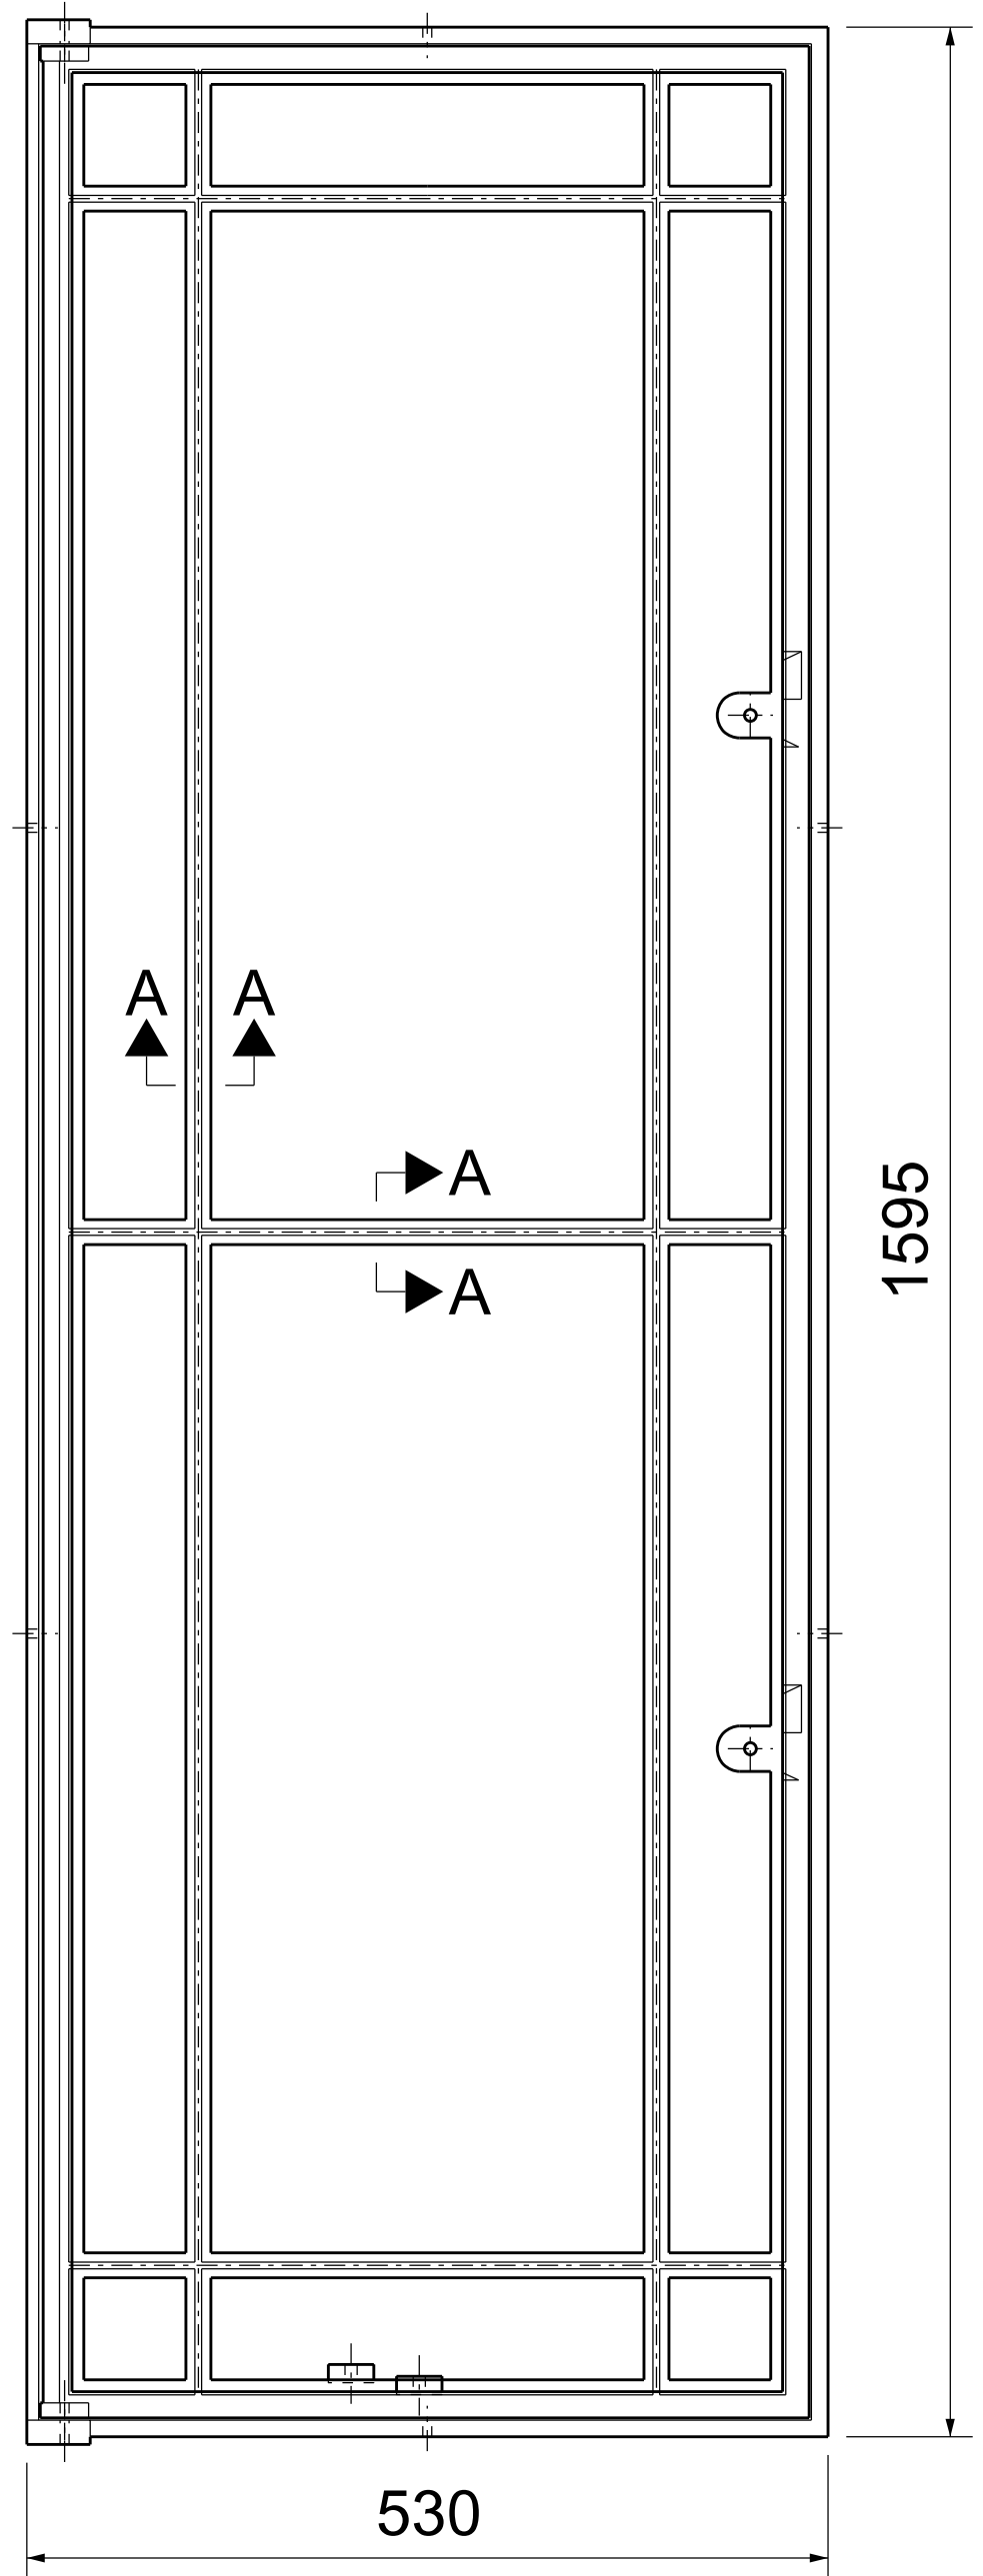

SECTION A-A
SCALE 1:1 @ A3

CAST OPENING WINDOW
SCALE 1:5 @ A3