

CALIBRE Metalwork

www.calibremetalwork.co.uk


Hazel Knoll Farm, Torkington Road, Hazel Grove, Stockport. SK7 6NW
Tel: +44 (0) 161 427 4603

Product: Diamond Opening Window

Material: Cast Iron / Bronze / Aluminium


Finish: Fettled, Primed And Painted

Notes: Can be made to a variety of sizes,
fixed or with an opening.
Various furniture options available.

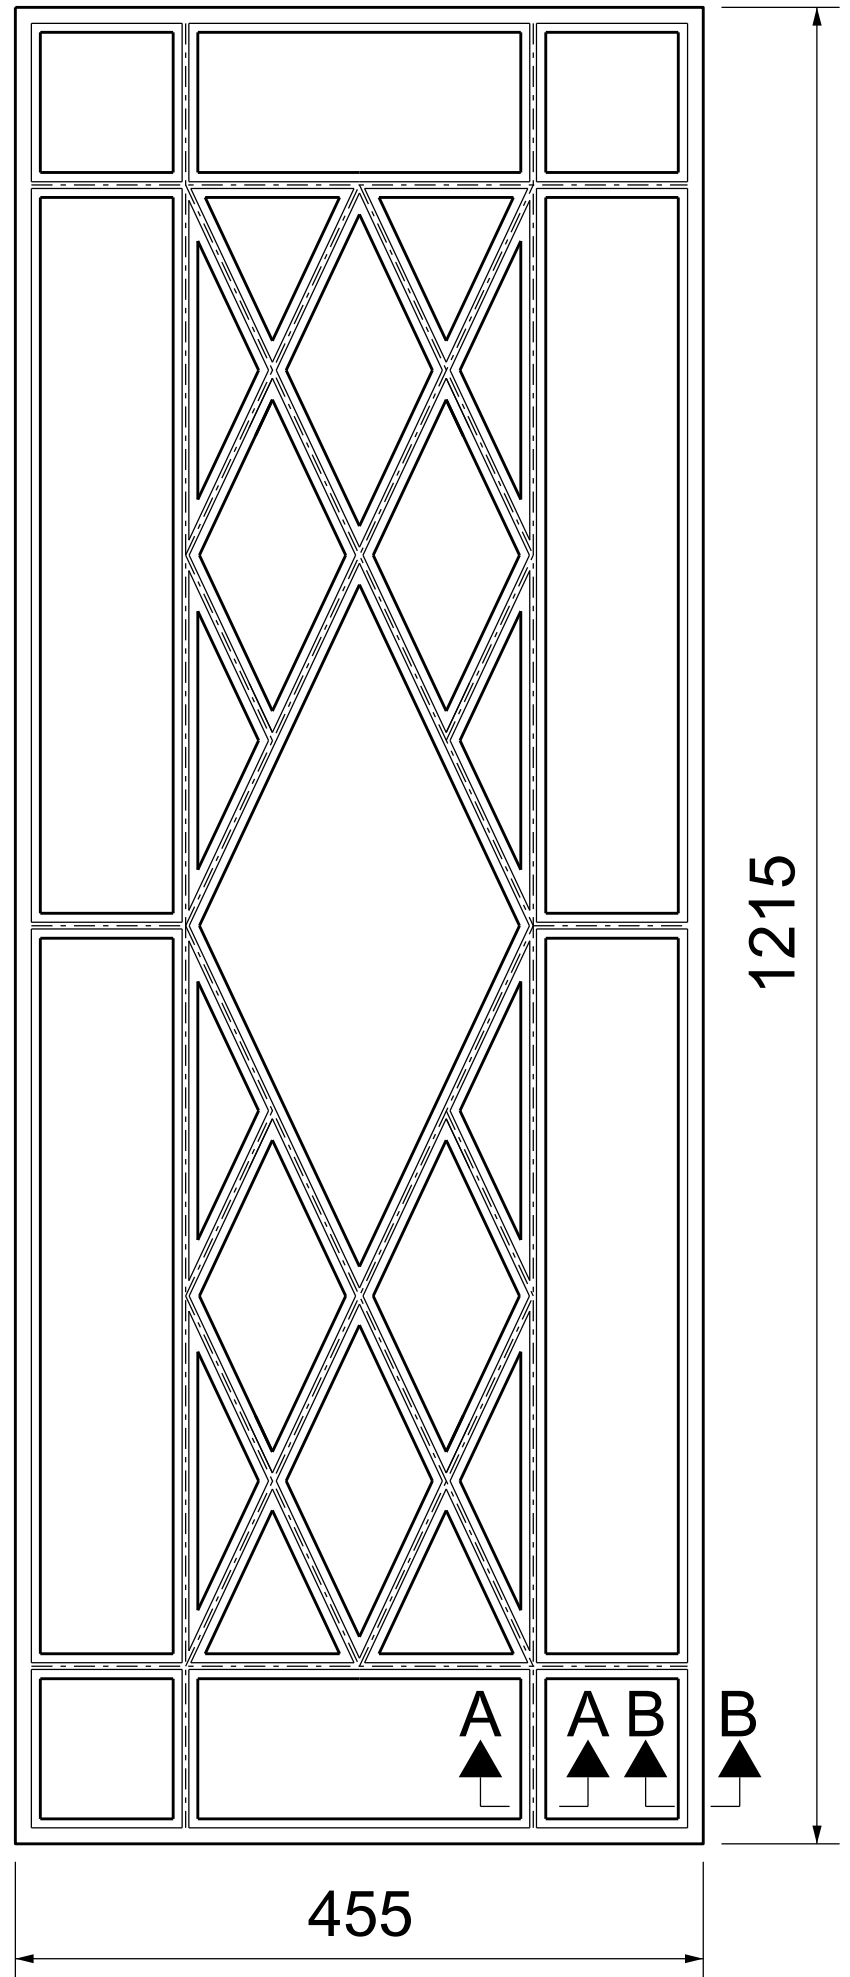

CAST FIXED WINDOW

SCALE 1:5 @ A3

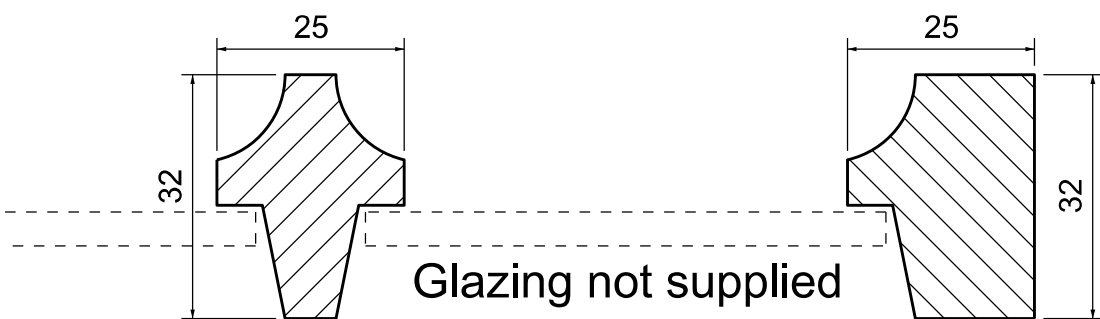

SECTION A-A

SCALE 1:1 @ A3

SECTION B-B

SCALE 1:1 @ A3